



Notes:

- LS - Light Standard
- SH - Spot Height
- RS - Road Sign
- FH - Fire Hydrant
- GY - Gully Trap
- MHS - Manhole Square
- MHR - Manhole Round
- IL - Invert Level
- TEL - Telecom Manhole
- FFL - Finished Floor Level
- WH - Wall Height
- SV - Sluice Valve
- WM - Water Meter
- EP - Electricity Pole
- TP - Telegraph Pole
- BOL - Bollard

Line Types

- Kerb Bottom Line
- Edge of Vegetation
- Fence Line
- Building Line
- Edge of Concrete
- Wall Line
- Bank Bottom Line
- Bank Top Line
- Road Line
- Electricity Pole Line
- Telegraph Pole Line
- Track Line

Survey Co Ordinates are in Irish National Grid 1975
 All levels shown are in metres and relate to malin head datum

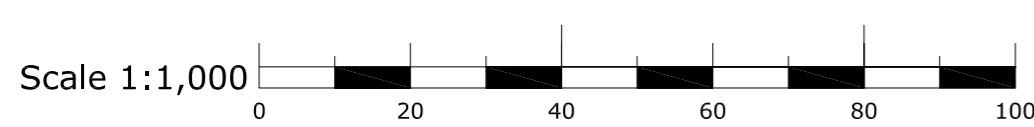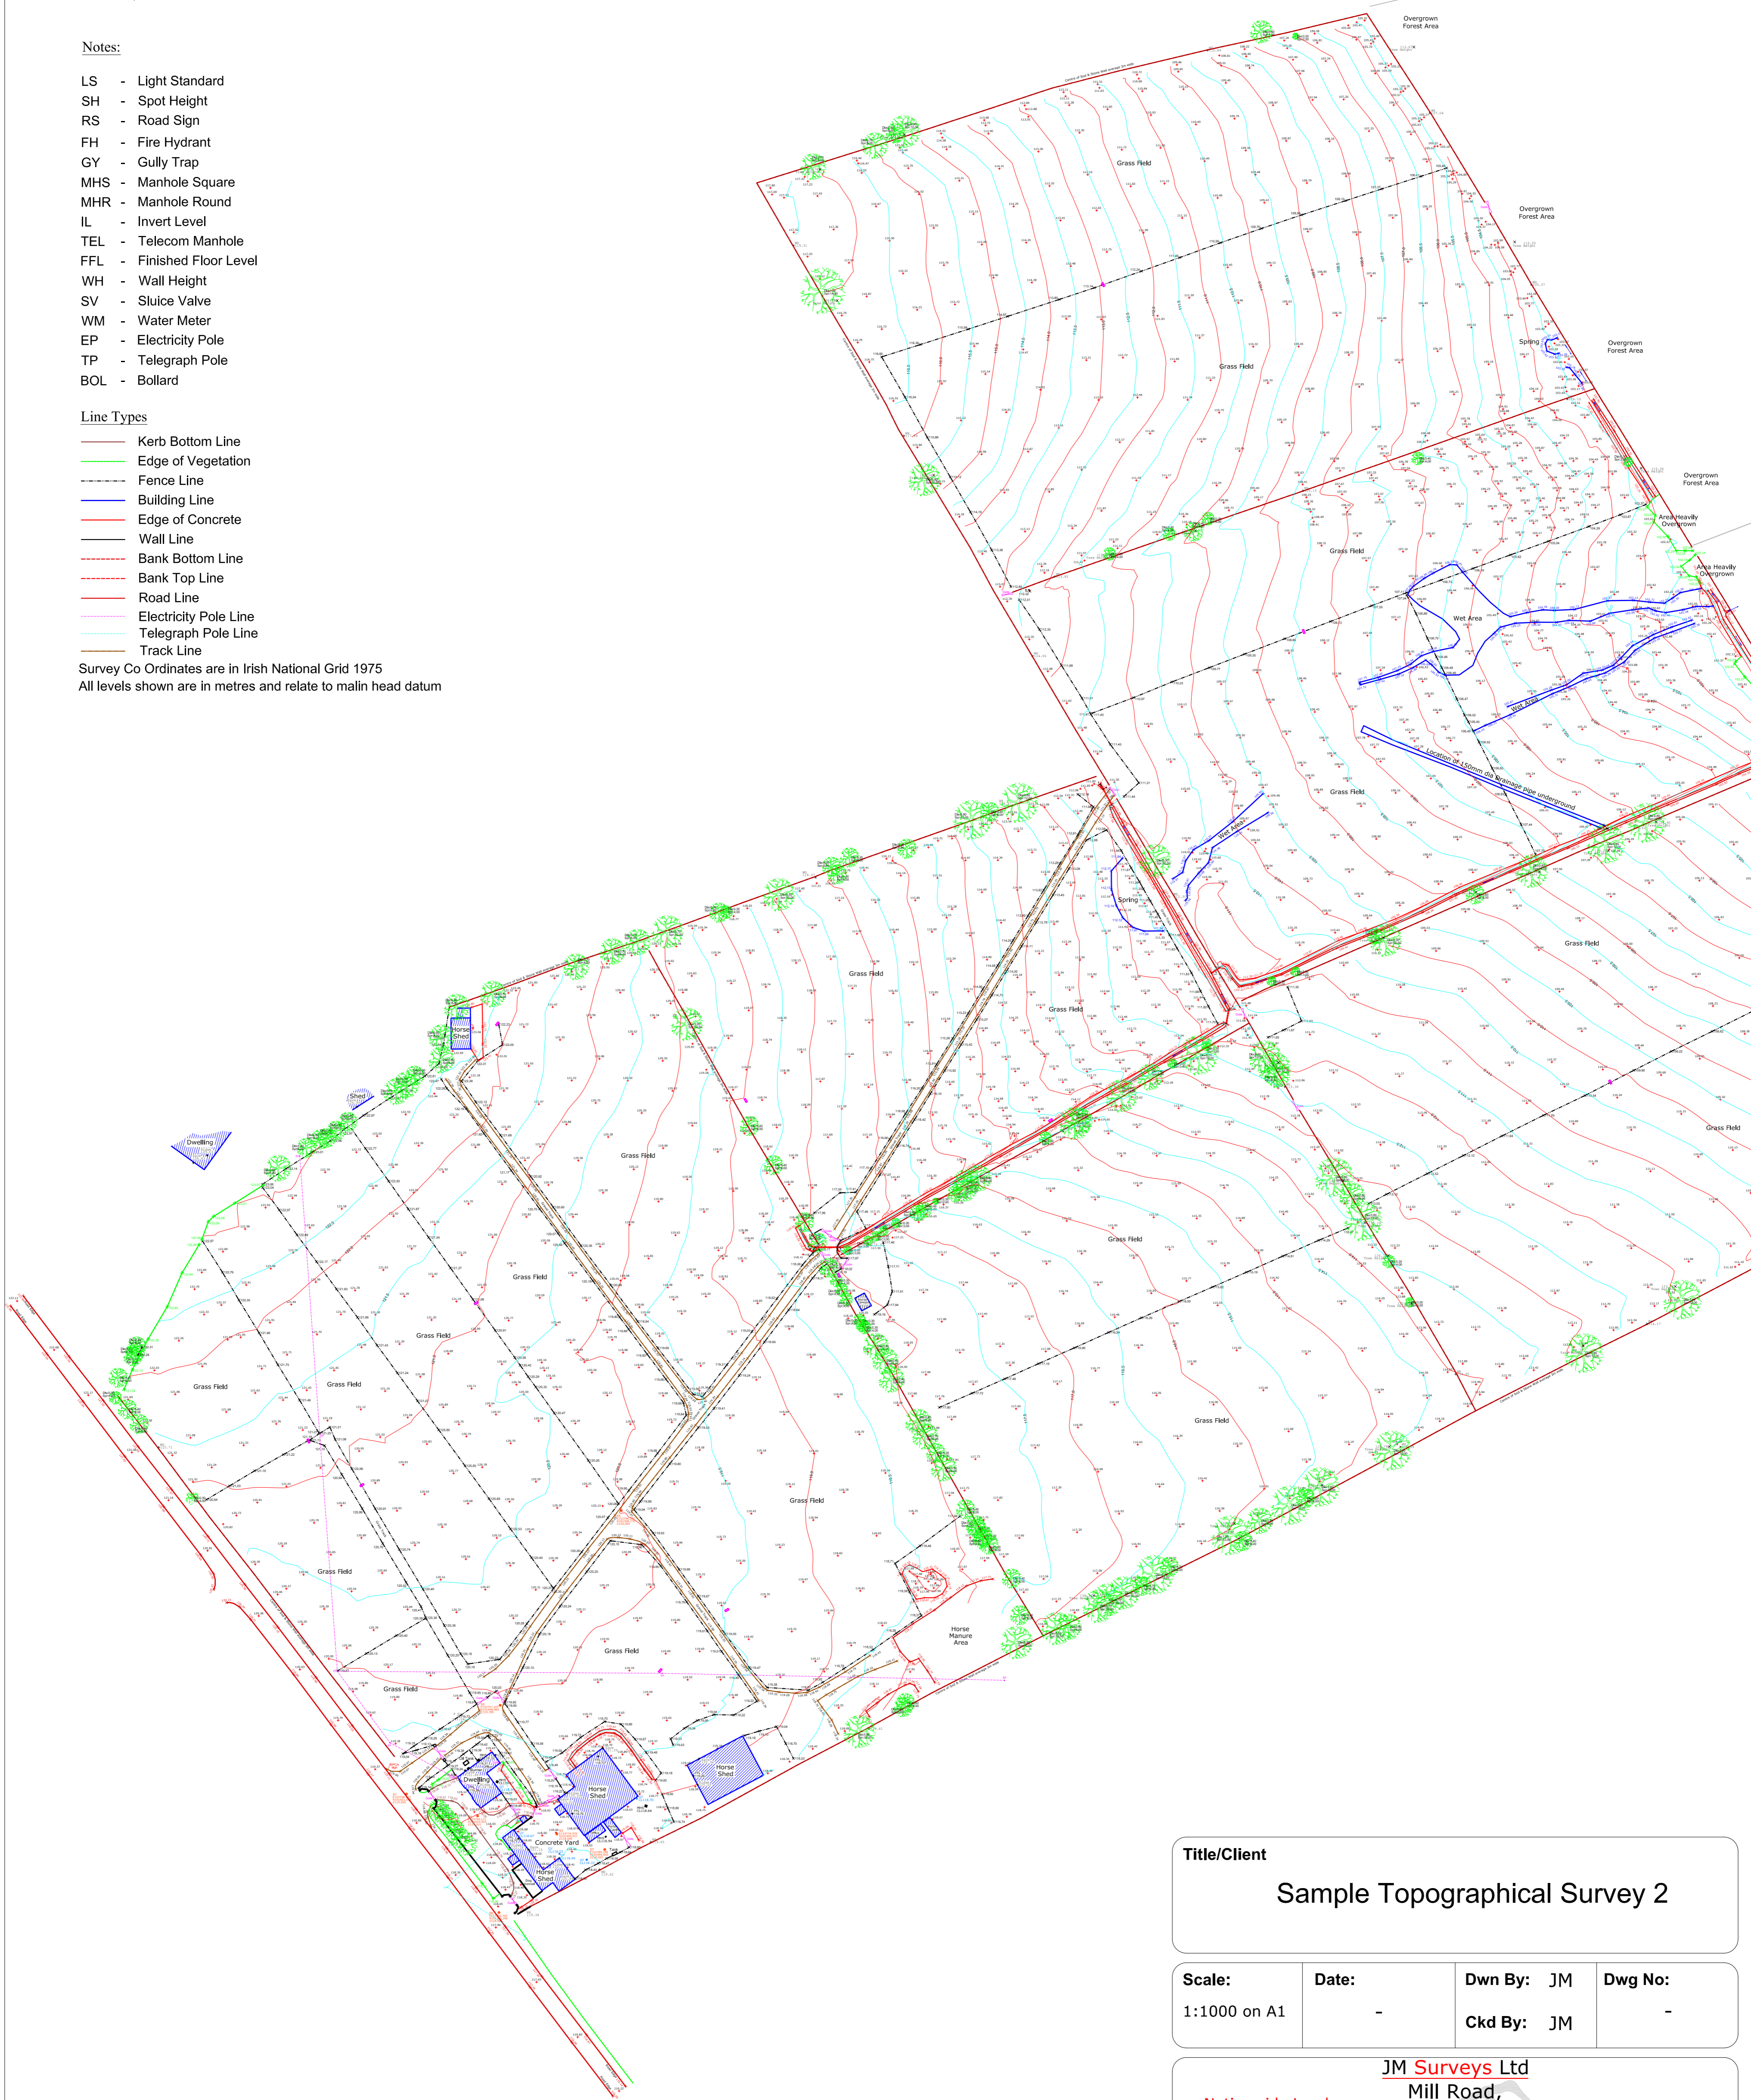

Title/Client
 Sample Topographical Survey 2

Scale: 1:1000 on A1	Date: -	Dwn By: JM	Dwg No: -
		Ckd By: JM	

JM Surveys Ltd
 Mill Road,
 Kanturk,
 Co. Cork.
 (087) 9524406 (029)20179
 Email: jmsurveyskanturk@gmail.com Web: www.jmsurveys.ie